


LIVINGSTON COUNTY ILLINOIS

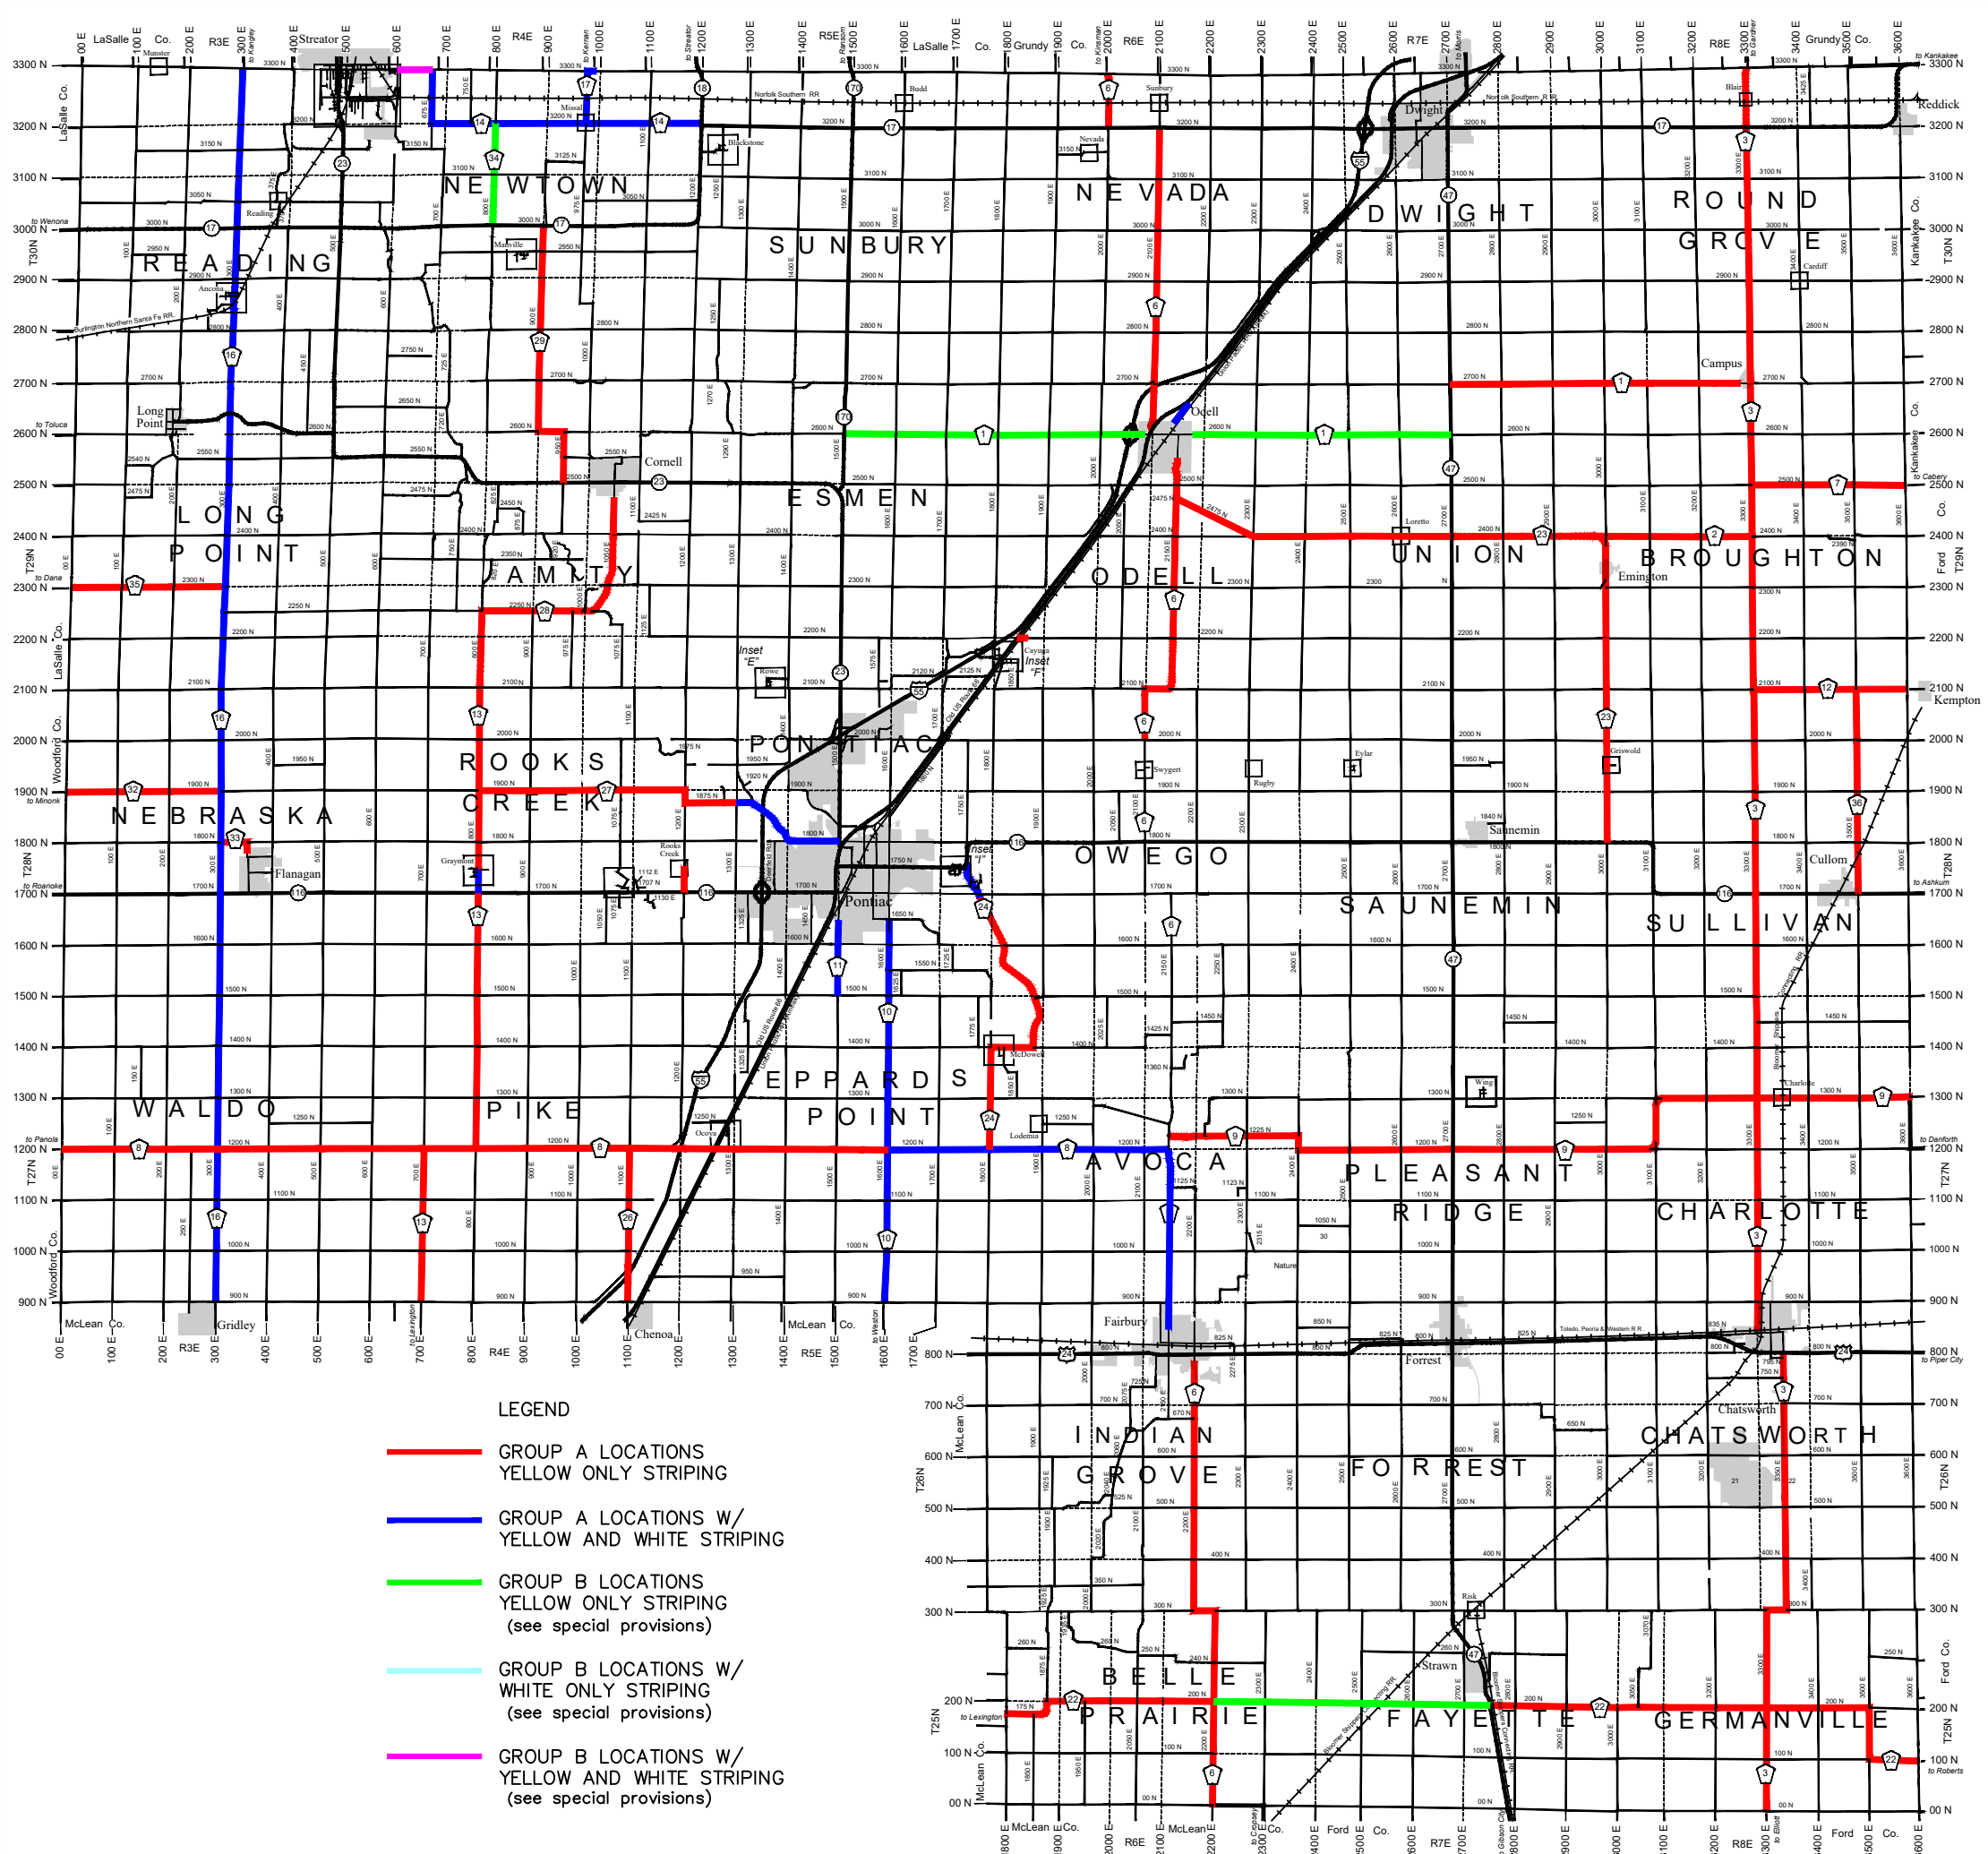

- LEGEND**
- GROUP A LOCATIONS
YELLOW ONLY STRIPING
 - GROUP A LOCATIONS W/
YELLOW AND WHITE STRIPING
 - GROUP B LOCATIONS
YELLOW ONLY STRIPING
(see special provisions)
 - GROUP B LOCATIONS W/
WHITE ONLY STRIPING
(see special provisions)
 - GROUP B LOCATIONS W/
YELLOW AND WHITE STRIPING
(see special provisions)

Summary of Paint Pavement Marking - Line 4" Yellow (Foot)

County Highway	Skip Dash	Single NPZ	Double NPZ*	Total
1	21,487	14,519	346	36,352
2	3,784	1,363	0	5,147
3	43,266	33,222	14,252	90,740
6	31,149	31,892	20,198	83,239
7	3,939	1,626	150	5,715
8	28,308	4,742	1,954	35,004
9	20,208	13,150	4,114	37,472
10	9,722	1,737	910	12,369
11	2,178	0	0	2,178
12	3,929	4,588	0	8,517
13	17,931	1,326	0	19,257
14	8,898	4,761	2,282	15,941
16	31,484	6,250	4,622	42,356
17	1,531	1,485	0	3,016
22	23,557	17,939	11,942	53,438
23	11,518	15,713	2,764	29,995
24	7,432	6,368	13,882	27,682
26	3,852	2,058	1,110	7,020
27	8,667	2,118	10,666	21,451
28	5,309	3,965	5,288	14,562
29	7,154	4,121	1,182	12,457
32	4,011	0	0	4,011
33	1,034	0	0	1,034
34	2,674	1,289	0	3,963
35	3,931	3,171	312	7,414
36	5,265	5,194	356	10,815
TOTAL =				591,145

*Double No Passing Zone length is the total length of both No Passing Zone Stripes.

Summary of Paint Pavement Marking - Line 4" Yellow (Foot)

Township	Skip Dash	Single NPZ	Double NPZ*	Total
Odell	4,191	6,524	2,746	13,461
Rooks Creek	735	0	0	735
Union	3,801	2,240	0	6,041
TOTAL =				20,237

*Double No Passing Zone length is the total length of both No Passing Zone Stripes.

APPENDUM 1

Summary of Paint Pavement Marking - Line 4" White (Foot)

County Highway	Location	Length	Total
6	2150E; 850N-1200N	18,613	37,226
8	1200N; 1600E-2150E	29,068	58,136
10	1600E; 900N-PONTIAC	39,343	78,686
11	1500E; 1600N-CITY LIMITS	2,650	5,300
13	800E; 1700N-GRAYMONT	3,090	6,180
14	3200N; 600E-1200E	36,731	73,462
16	300E; 900N-3300N	128,248	256,496
17	975E; 3200N-3300N	6,123	12,246
24	1750E; SOUTH OF RT. 116	3,922	7,844
27	1875N; 1300E-RT. 23	12,151	24,302
TOTAL =			559,878

Summary of Paint Pavement Marking - Line 4" White (Foot)

Township	Location	Length	Total
Odell	Odell City Limits - Rt. 66	3,088	6,176
TOTAL =			6,176